




## **Section 1 - Proposed** 1 : 20



## **Section 2 Proposed** 1:20

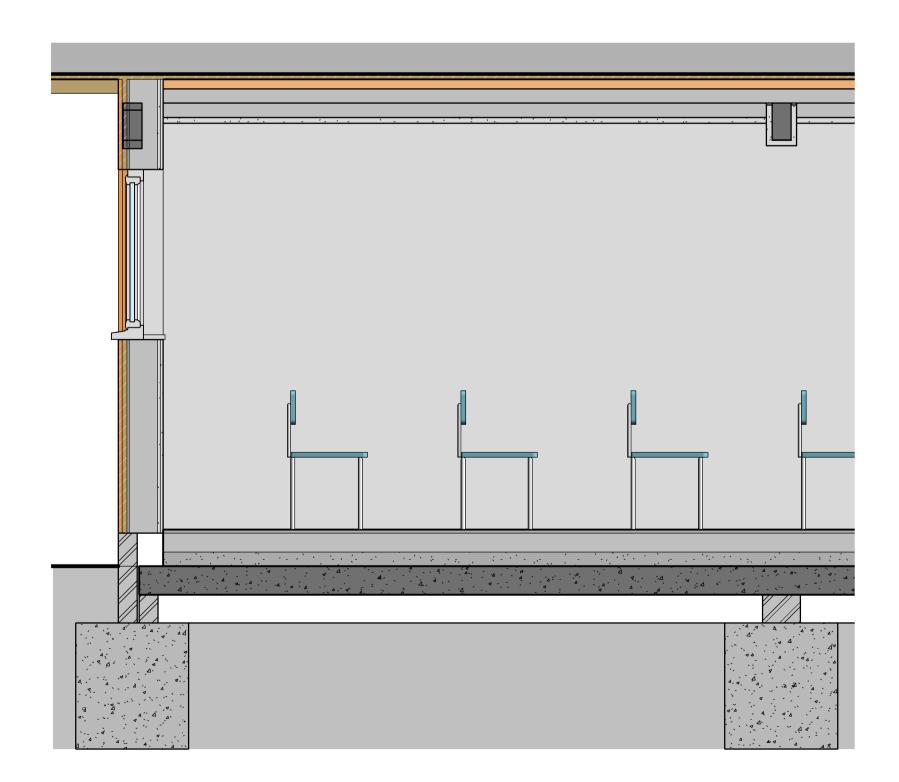

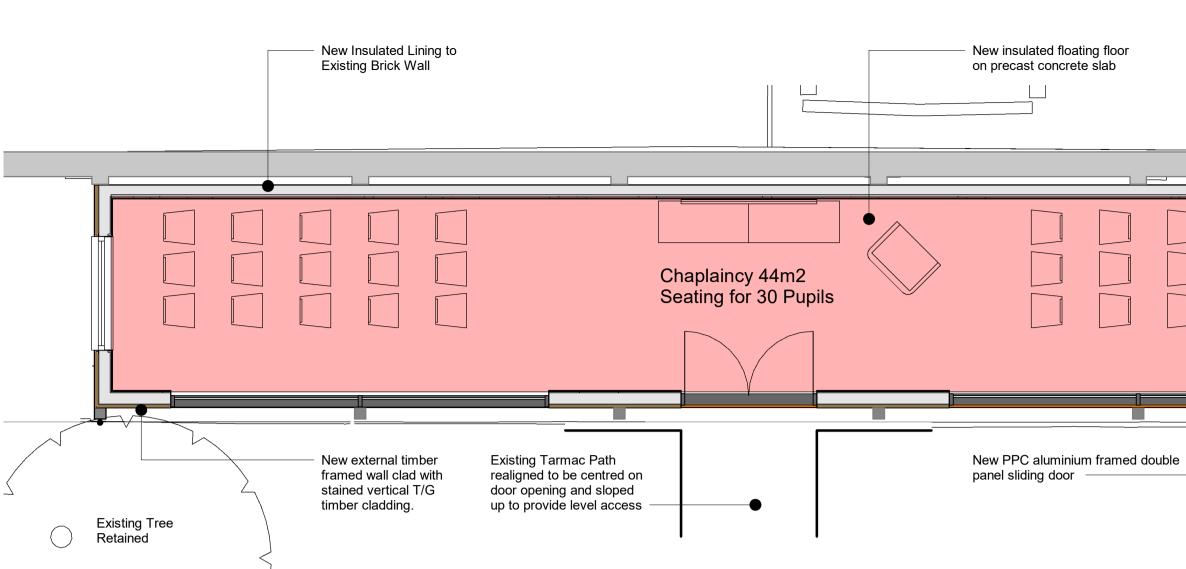

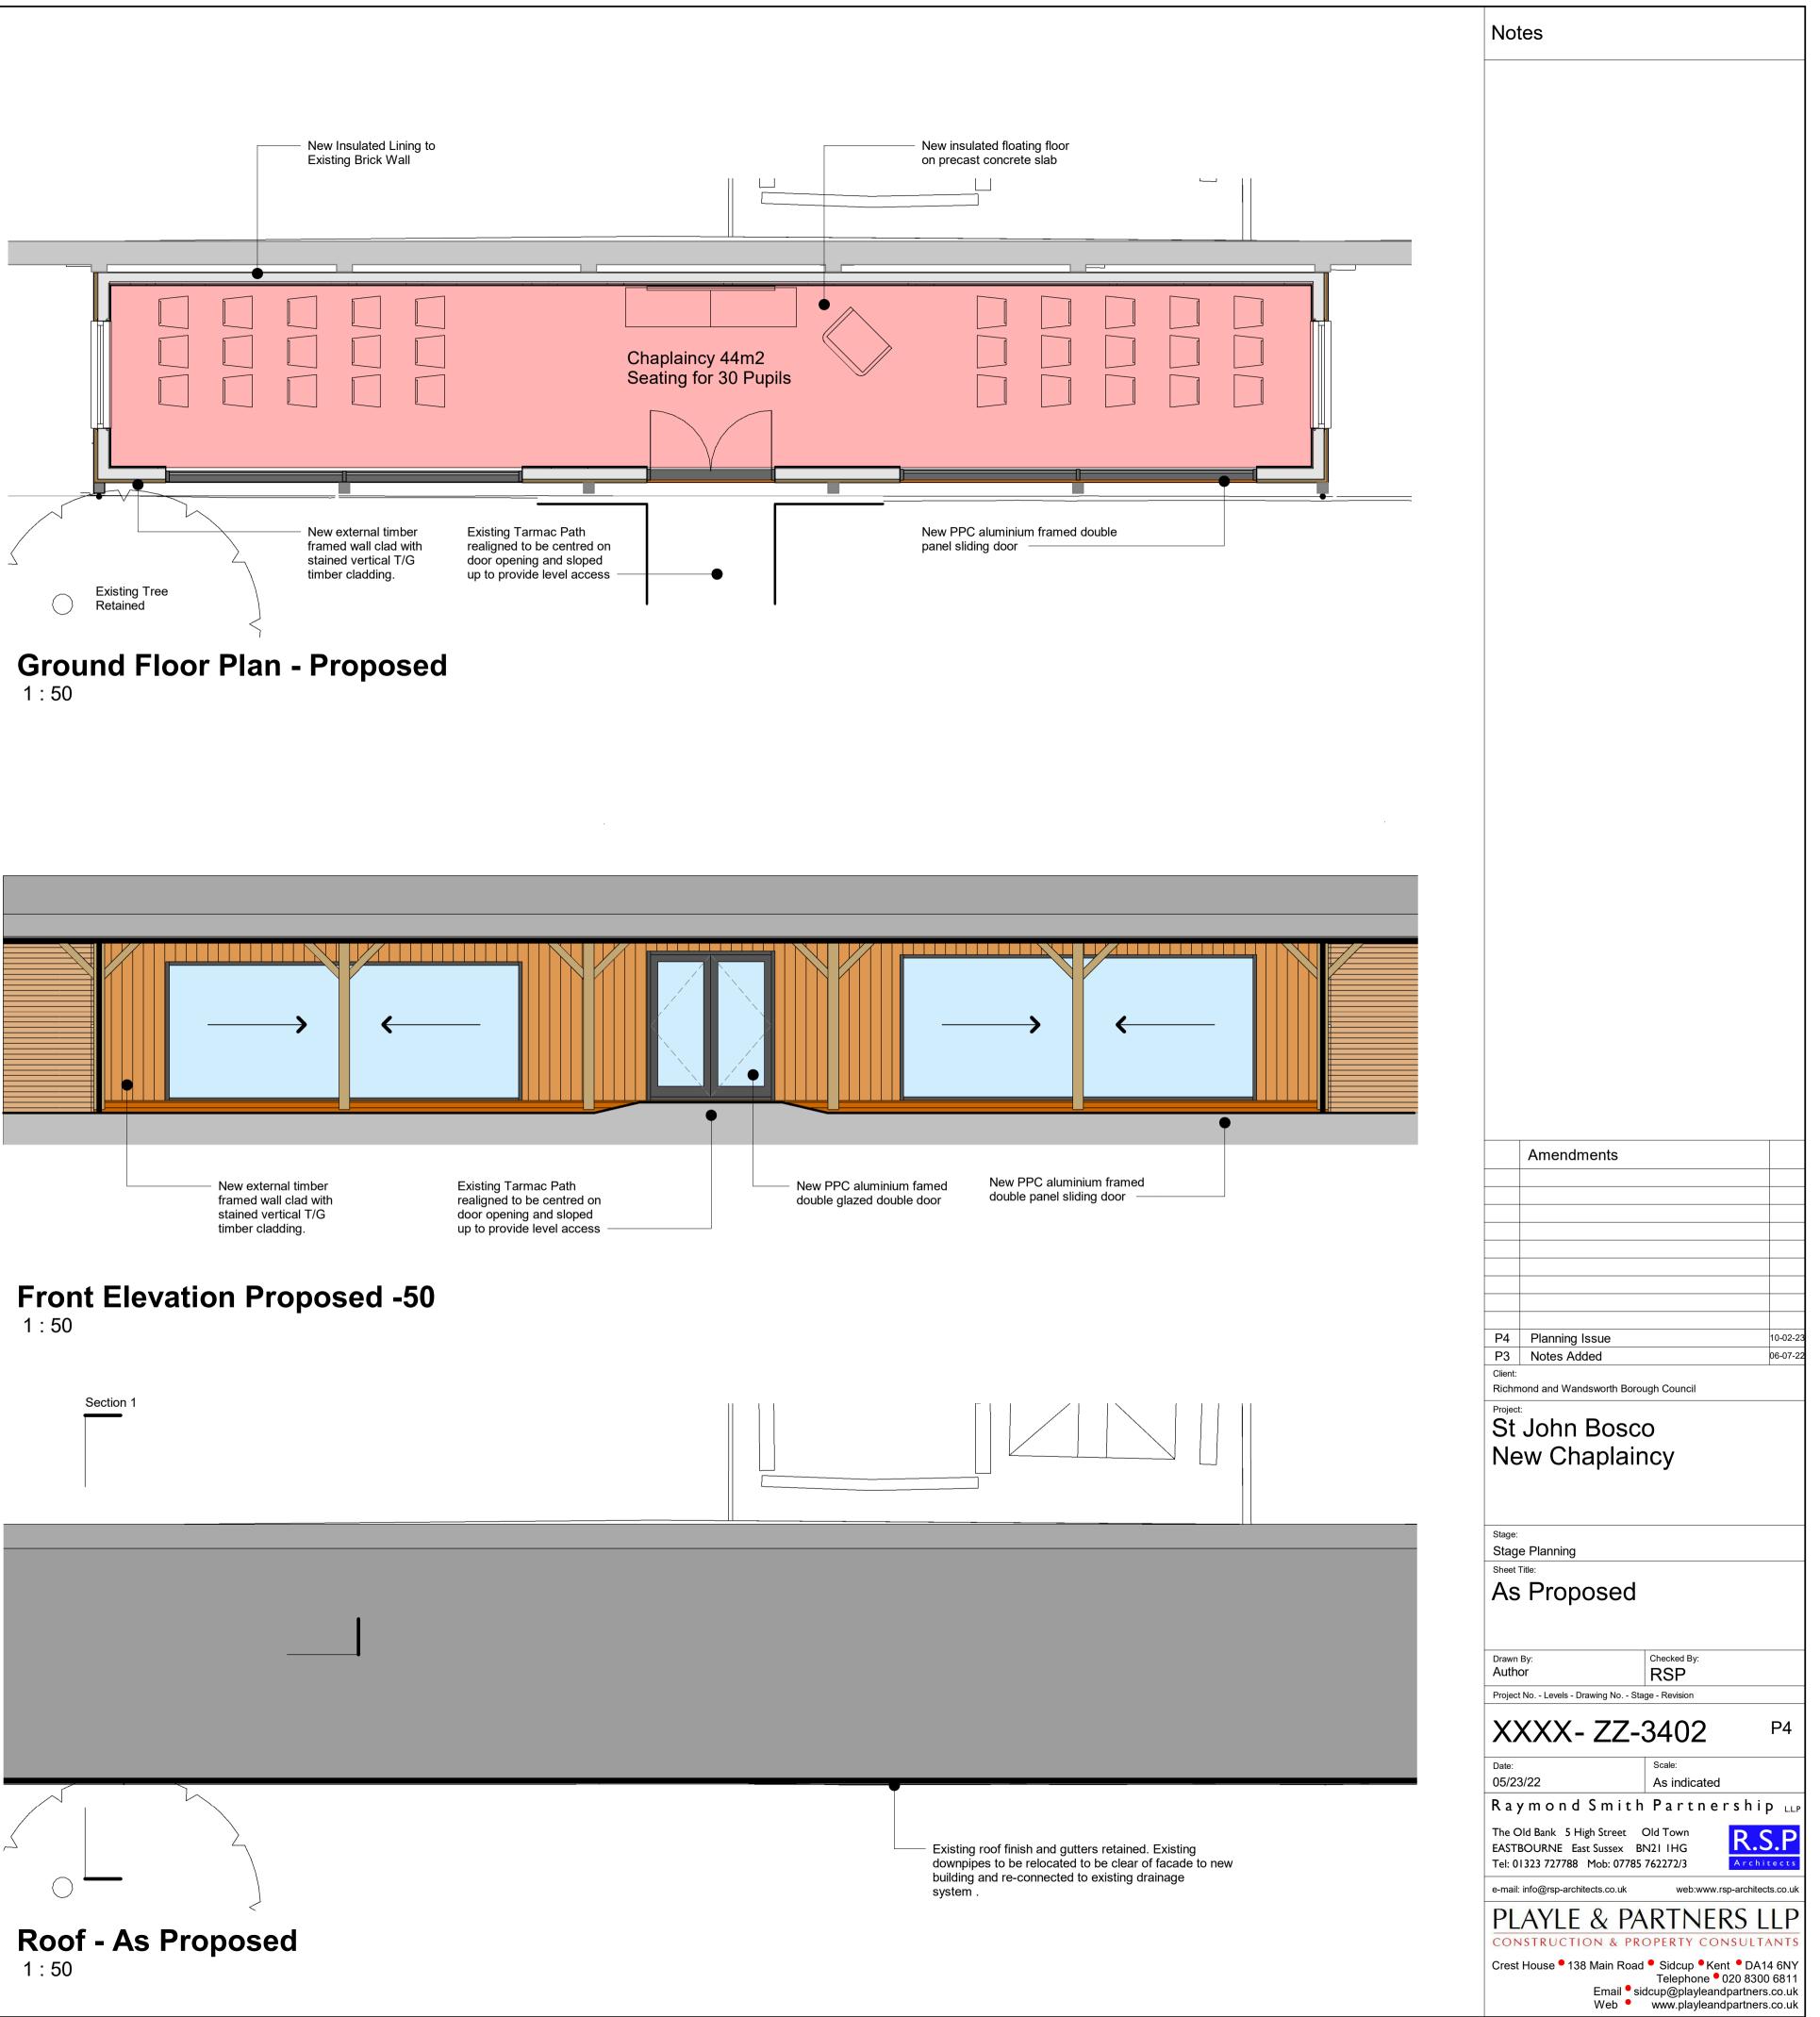

Section 2

